

County of San Diego Sanitation District



Construction Network: La Valle Coastal Club Projects, Schedules & Contracting Opportunities September 17, 2025



What We Do - Services Provided by the Sanitation District

Manage Wastewater and Drinking Water


- ❖ Special district administered and operated by DPW
- ❖ Over 37,000 customers
- ❖ 8 Service Areas
- ❖ 8,200 maintenance holes
- ❖ Over 430 miles of sewer
- ❖ 8 Pump stations
- ❖ 3 Treatment plants
- ❖ Contracted to oversee three additional treatment facilities and 2 pump stations for Health and Human Services (HHSA)
- ❖ 3 small drinking water systems with total base of 351 customers

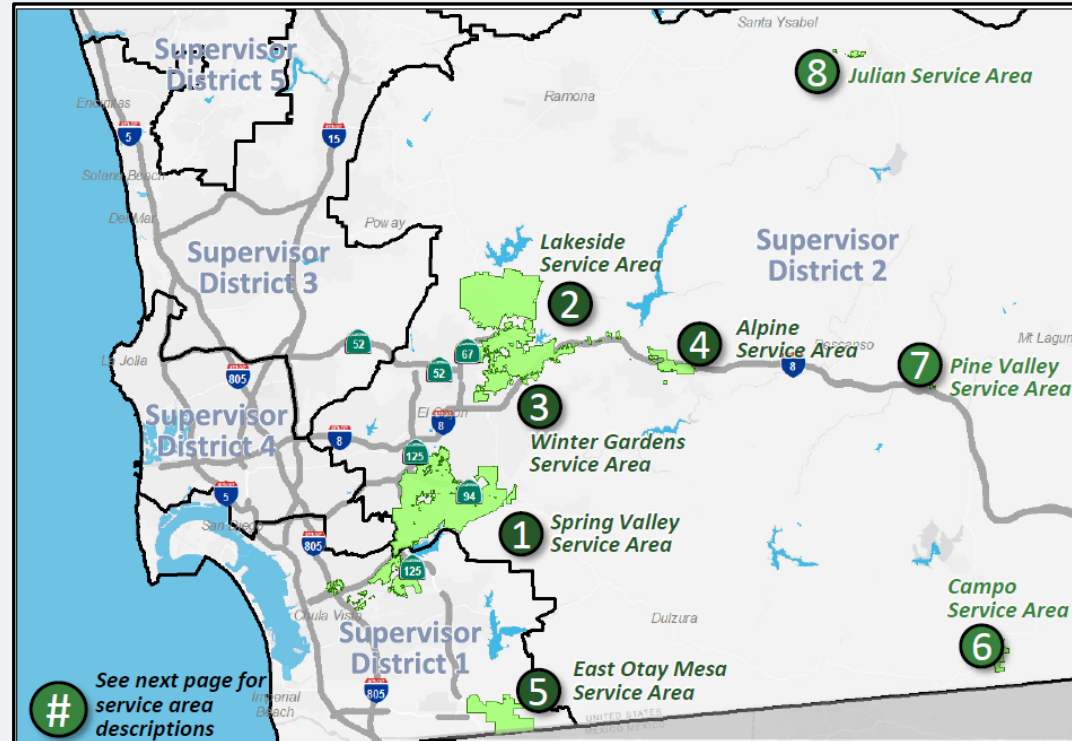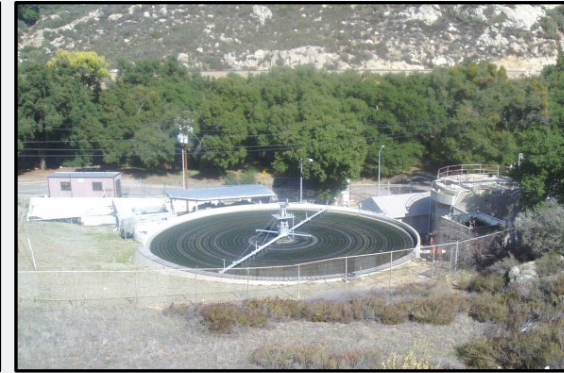





Sanitation District

Current Capital Project on BuyNet



New Supplier? Register Now

View Solicitations



< ↺

View Solicitations



Keywords

Commodities

Status

Q Search

Reset

| RFx # | RFx Name | Lot # | Round # | Commodities | RFx Begin Date | RFx End Date | Remaining time | RFx Status | NOI | Award | Bid Abstracts | PHL | PQL |
|---|---|-------|---------|---|-----------------------|-----------------------|-------------------|------------|-----|-------|---------------|---|-----|
|  BPM012722 | RFB - SAN DIEGO RIVER BASIN SEWER PIPE LINING PROJECT FROM LAKESIDE MAINTENANCE HOLE 57.1 TO 64.01 ORACLE PROJECT NO. 1023358 | 1 | 1 | Building and facility maintenance and repair services | 9/11/2025 12:23:24 PM | 10/16/2025 2:00:00 PM | 30d 21h 37min 17s | Open | | | |  | |

<https://sdbuynet.sandiegocounty.gov/>

SD River Basin Sewer Pipe Lining Project – Phase 1

Project Number: 1023358


Engineer of Record:

Nasland

Project Overview:

- Project is phase 1 of 3 phases and is located in Santee within the Walker Preserve Trail.
- Project rehabs approximately 6,600 LF of trunk sewer by fiberglass UV Cured liner next to the River.

Construction Budget: ≈\$5.5 million

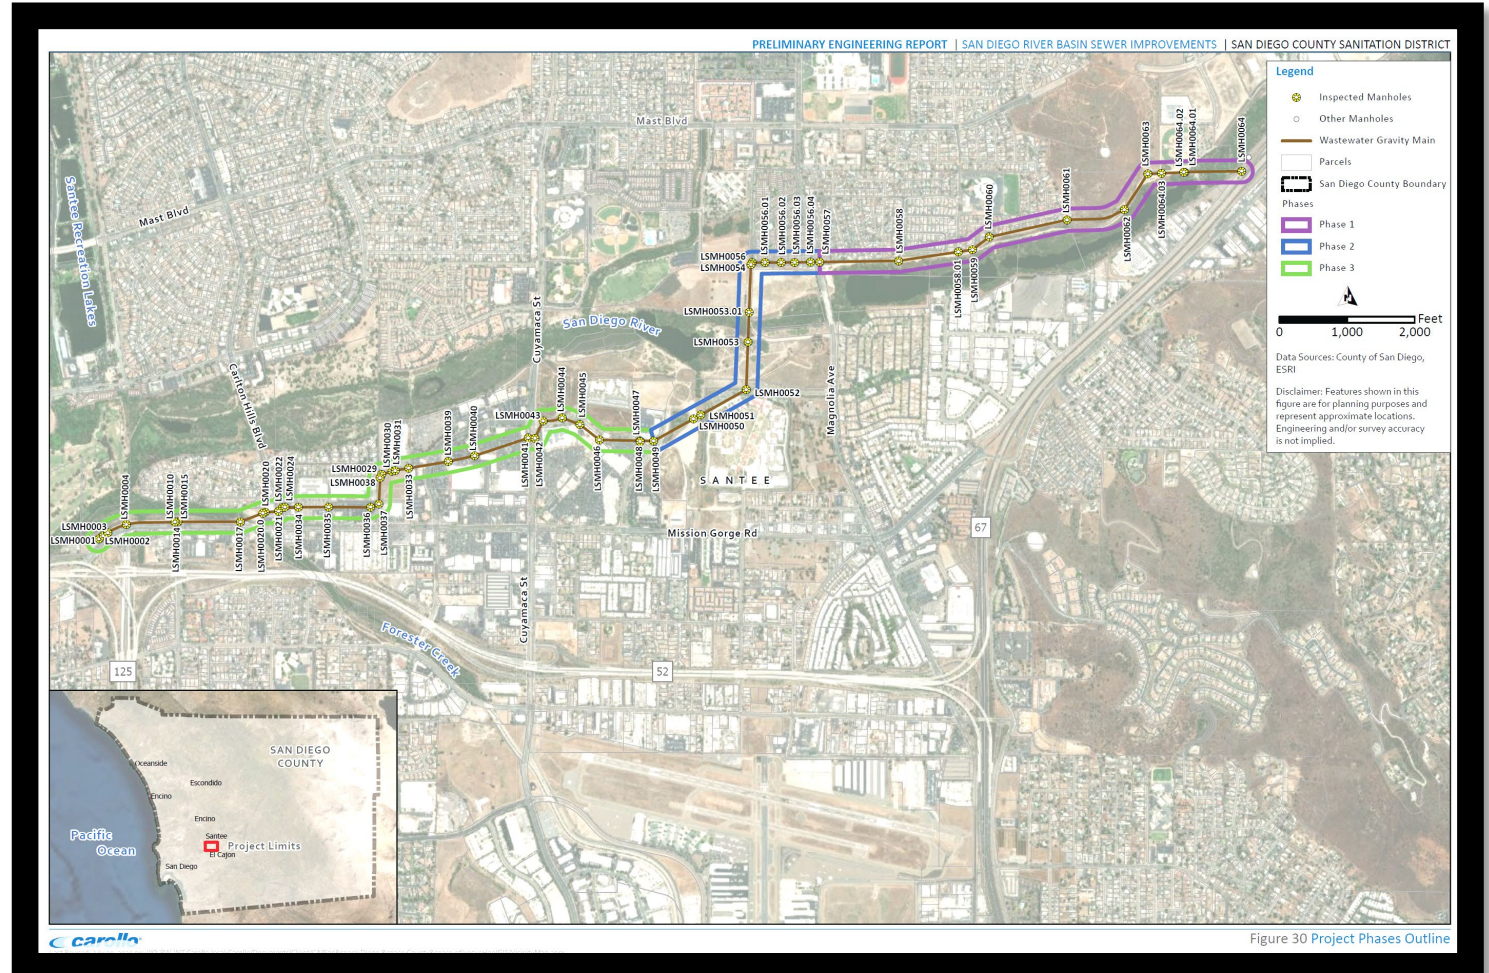

Upcoming Capital Project

La Presa Sewer Phase 1: Jamacha Force Main


Project Number: #1022027

Engineer of Record:
Black & Veatch

Project Overview:

- Project is phase 1 of a multiple phase project, this segment originates from the Jamacha Pump Station.
- Project involves installation of a new dual force main and gravity main.

Construction Budget: ≈\$11 million

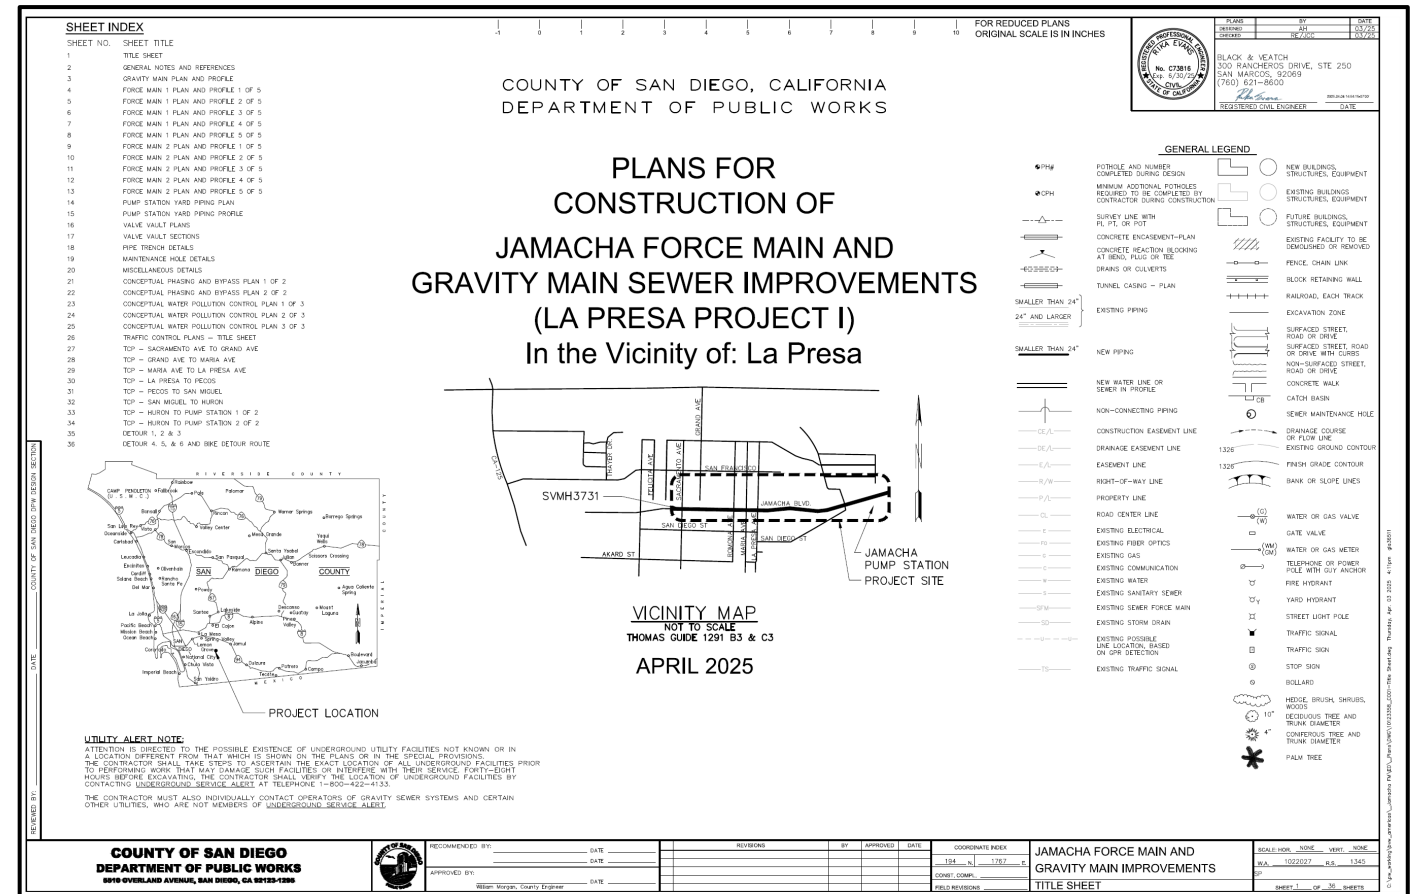

Upcoming Capital Project

Lakeside Small Diameter Sewer Improvements (67)

Project Number: #1023601

Engineer of Record:
Ardurra

Project Overview:

- Project includes rehabilitation of 67 segments of small diameter pipeline: 62 in Lakeside and 5 in Alpine.


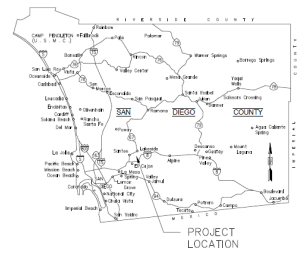
Construction Budget: ≈\$2.6 million

FOR REDUCED PLANS
ORIGINAL SCALE IS IN INCHES

| | | |
|------------|----|------------|
| SCALE | BY | DATE |
| AS SHOWN | AR | 12/22/2024 |
| DATE | BY | DATE |
| 12/22/2024 | AR | 12/22/2024 |

COUNTY OF SAN DIEGO, CALIFORNIA
DEPARTMENT OF PUBLIC WORKS

PLANS FOR CONSTRUCTION OF LAKESIDE SMALL DIAMETER SEWER IMPROVEMENTS IN THE VICINITY OF: LAKESIDE, EL CAJON AND ALPINE NET LENGTH: 17,240 LF

VICINITY MAP
NOT TO SCALE

WATERLOG NOTE:
THIS IS A MAINTENANCE PROJECT AND DOES NOT MEET CLASSIFICATIONS OF STANDARD PROPERTY DEVELOPMENT PROJECTS. THE PROJECT DOES NOT CONVERT ANY PREVIOUS SURFACE TO IMPERVIOUS SURFACE, DOES NOT CHANGE EXISTING DRAINAGE PATTERNS, DOES NOT PERMANENTLY IMPACT EXISTING NATURAL AREAS, SOILS, OR VEGETATION, AND DOES NOT PROPOSE THEIR STORAGE AREAS.

UTILITY ALERT NOTE:
ATTENTION IS DIRECTED TO THE POSSIBLE EXISTENCE OF UNDERGROUND UTILITY FACILITIES NOT KNOWN OR IN A LOCATION DIFFERENT FROM THAT WHICH IS SHOWN ON THE PLANS OR IN THE SPECIAL PROVISIONS. THE CONTRACTOR SHALL TAKE STEPS TO ASCERTAIN THE EXACT LOCATION OF ALL UNDERGROUND FACILITIES PRIOR TO PERFORMING WORK THAT MAY DAMAGE SUCH FACILITIES OR INTERFERE WITH THEIR SERVICE. FORTY-EIGHT HOURS BEFORE EXCAVATING, THE CONTRACTOR SHALL VERIFY THE LOCATION OF UNDERGROUND FACILITIES BY CONTACTING SUBSIDIARIES, SERVICE, AND AT TELEPHONE 1-800-452-4133.

THE CONTRACTOR MUST ALSO INDIVIDUALLY CONTACT OPERATIONS OF GRAVITY SEWER SYSTEMS AND CERTAIN OTHER UTILITIES, WHO ARE NOT MEMBERS OF UNDERGROUND SERVICE ALERT.

| INDEX OF SHEETS | | |
|-----------------|------------------------------|--------------------------|
| Sheet Number | Sheet Title | Street Name |
| 01 | TITLE SHEET | |
| 02 | GENERAL NOTES AND REFERENCES | |
| 03 | KEY MAP I | |
| 04 | KEY MAP II | |
| 05 | W02010 | N 2ND ST |
| 06 | W02012 | N 2ND ST |
| 07 | W02030 | SUNBURST DR |
| 08 | W02029 | SUNBURST DR |
| 09 | W02035 | PEPPER HILL DR |
| 10 | W02040 | GREENFIELD DR |
| 11 | W02035 | CAJON RD |
| 12 | W02044 & W02045 | PEPPER VALLEY LN |
| 13 | W02055 | WINDMILL LN |
| 14 | W02060 & W02070 | MCKENNA TRAILS DR |
| 15 | W02078 & W02079 | ROYAL RD & ROYAL PARK LN |
| 16 | W02080 & W02081 | UNION RD |
| 17 | W02087 | WINTER GARDENS DR |
| 18 | W02090 & W02091 | JANET KAY WAY |
| 19 | L51010-M | GAUSMAN WAY |
| 20 | L51010 & L51011 | WINTER GARDENS BLVD |
| 21 | L51012 | CHRISTINA LN |
| 22 | L51013 & L51014 | CHRISTINA LN |
| 23 | L51015 | WINTERVIEW AVE |
| 24 | L51016-M & L51017 | WINTERVIEW AVE |
| 25 | L51018 & L51019 | WINTER GARDENS BLVD |
| 26 | L51020 | WINTER GARDENS BLVD |
| 27 | L51021 | WOODSIDE AVE |
| 28 | L51022 | WOODSIDE AVE |
| 29 | L52010-M | VANGUARD PL |

| INDEX OF SHEETS | | |
|-----------------|-----------------|------------------------------|
| Sheet Number | Sheet Title | Street Name |
| 30 | L52011 | VANGUARD WAY |
| 31 | L52012 | VANGUARD WAY |
| 32 | L52013 | LOS COCHES RD |
| 33 | L52014 & L52015 | LOS COCHES RD & CALLEJA ROSA |
| 34 | L52016 & L52017 | BONNET LN |
| 35 | L52018 | SUNSHINE WELLS RD |
| 36 | L52019 | E LAKEVIEW RD |
| 37 | L52020 & L52021 | EL DORADO PKWY |
| 38 | L52022 & L52023 | EL DORADO PKWY |
| 39 | L52024 | EL DORADO PKWY |
| 40 | L52025 | EL DORADO PKWY |
| 41 | L52026 | E LAKEVIEW RD |
| 42 | L52027 | E LAKEVIEW RD |
| 43 | L52028 | LAKESHORE DR |
| 44 | L52029 | LAKESHORE DR |
| 45 | L52030 & L52031 | LAKESHORE DR |
| 46 | L52032 | LAKESHORE DR |
| 47 | L52033 | LAKESHORE DR |
| 48 | L52034 | LAKESHORE DR |
| 49 | L52035 | LAKESHORE DR |
| 50 | L52036 & L52037 | LAKESHORE DR |
| 51 | L52038 | LAKESHORE DR |
| 52 | L52039 | LAKESHORE DR |
| 53 | L52040 | LAKESHORE DR |
| 54 | L52041 | LAKESHORE DR |
| 55 | L52042 | LAKESHORE DR |
| 56 | L52043 | LAKESHORE DR |
| 57 | L52044 | LAKESHORE DR |

COUNTY OF SAN DIEGO
DEPARTMENT OF PUBLIC WORKS
5555 OVERLAND AVENUE, SAN DIEGO, CA 92123-1295

RECOMMENDED BY: _____ DATE: _____

APPROVED BY: _____ DATE: _____

REVISIONS: _____

BY: _____ DATE: _____

APPROVED: _____ DATE: _____

COORDINATE INDEX: _____

CONSTRUCTION: _____

FIELD REVISIONS: _____

TITLE SHEET

SCALE: _____

DATE: _____

SHEET: 01 OF 37 SHEETS

Upcoming Capital Project

Lakeside Large Diameter Sewer Improvements (67)


Project Number: #1023600

Engineer of Record:
Kimley-Horn

Project Overview:

Improvements to sewer pipes and MHs at Woodside Ave from Marilla Dr to LSMH0882 at Riverford Rd. Pipe size ranges from 15" up to 27."

Construction Budget: ≈\$4 million

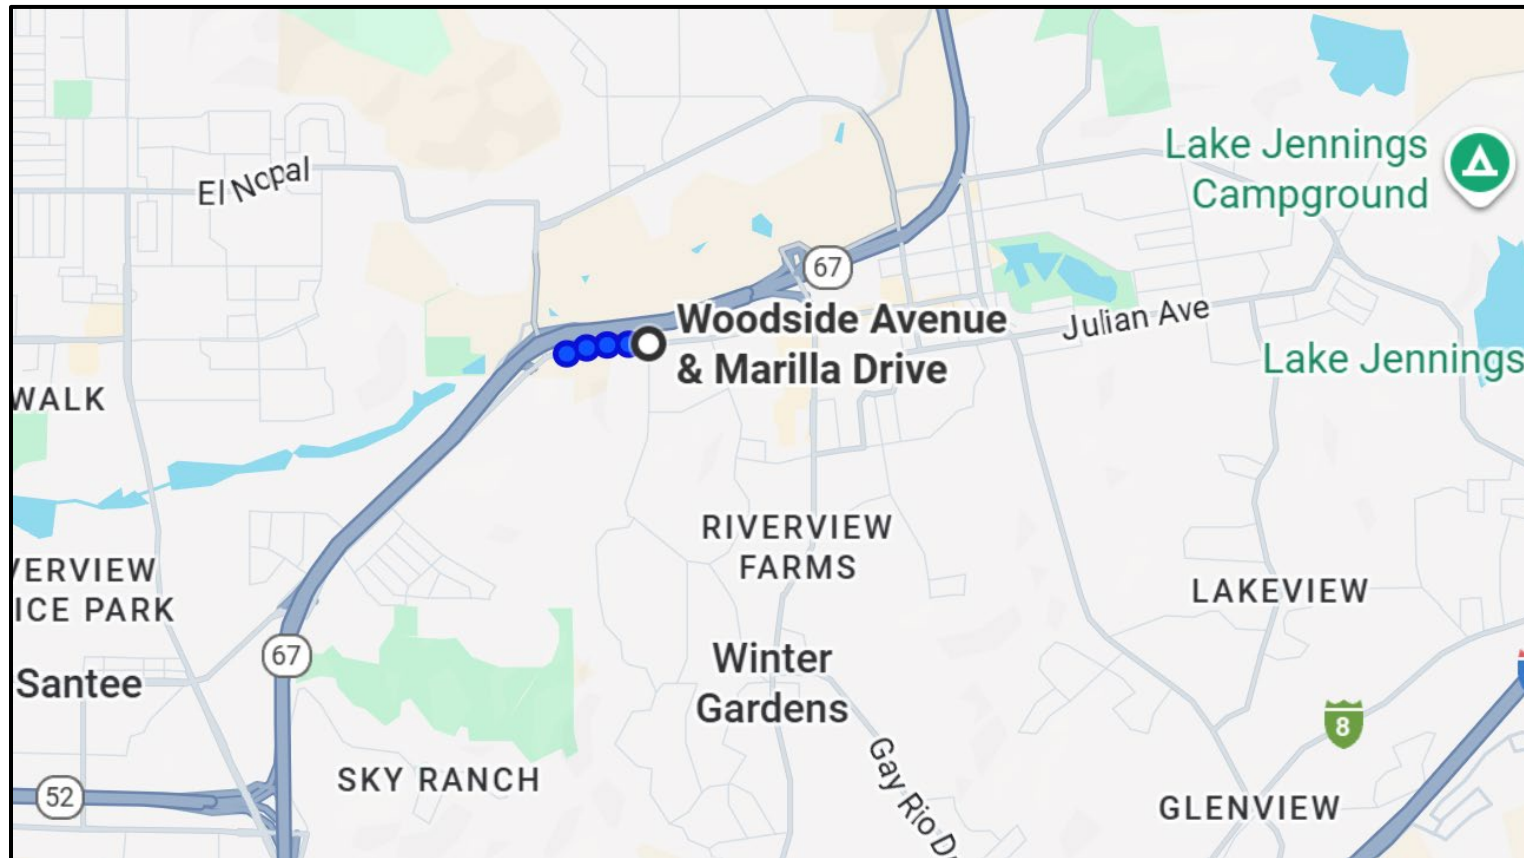



Sanitation District

Upcoming Capital Project

**Spring Valley Outfall Sewer Improvement
SVMH0929-1049 Horse Corral**


Project Number: #1023604

Engineer of Record:
Kimley-Horn

Project Overview:

- Project is located on two parcels: Sunnyside Horse Stables, and Bonita Golf course. The existing line will be kept as redundant, a new alignment south of existing will require open trench on steep slopes and will be upsized.

Construction Budget: ≈\$3.5 million

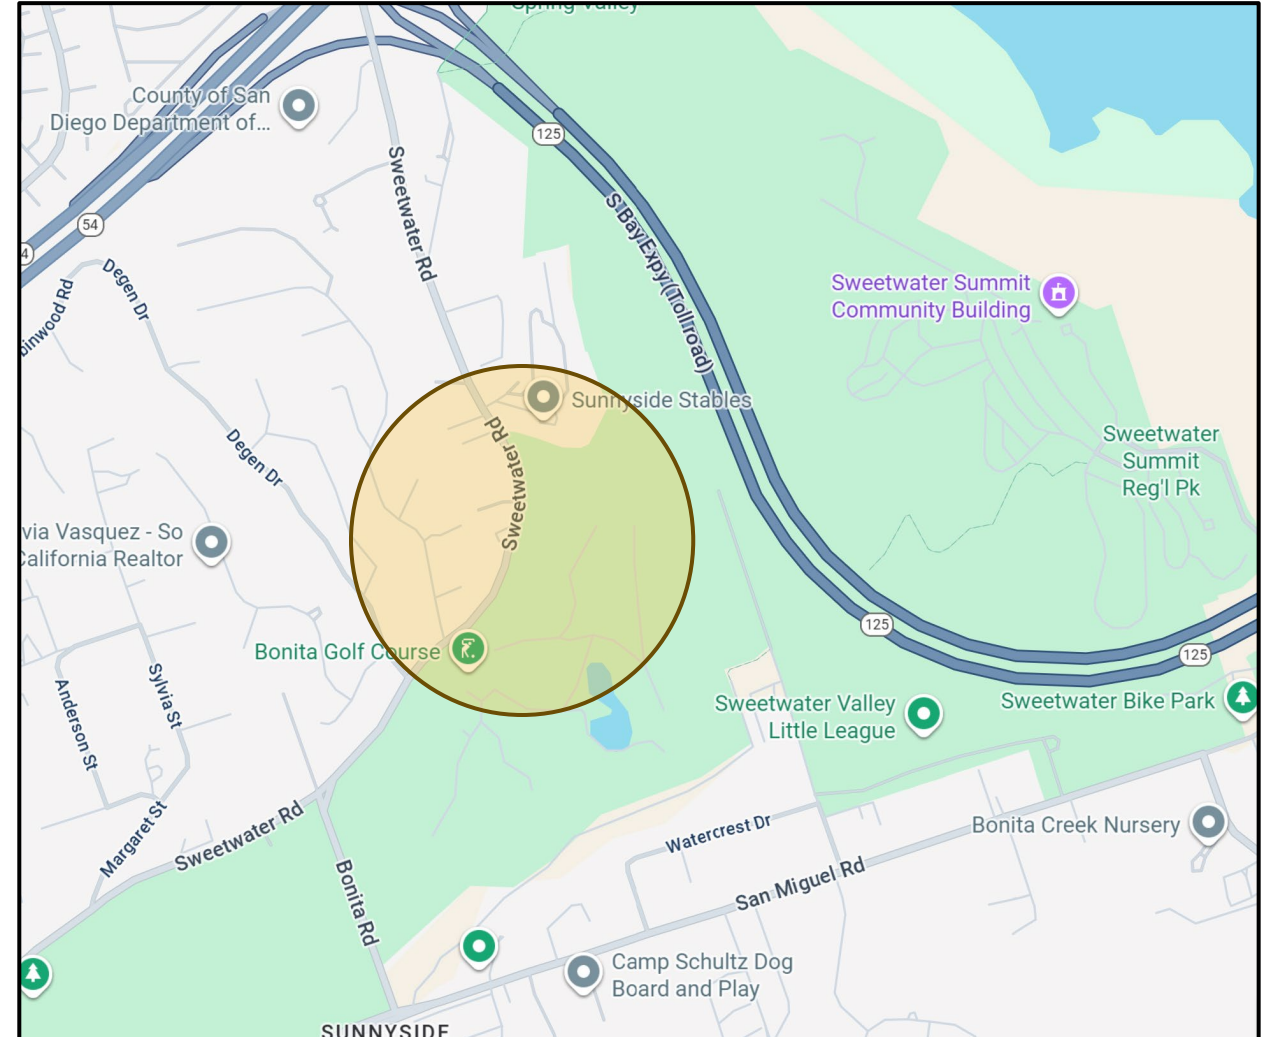


Sanitation District

Current Contracting Opportunity

| RFx # | RFx Name | Lot # | Round # | Commodities | RFx Begin Date | RFx End Date | Remaining time | RFx Status |
|-----------|---|-------|---------|-------------------------------|----------------------|------------------------|-------------------|------------|
| BPM012770 | RFB - AS-NEEDED PIPING AND FITTING MATERIALS FOR WATER AND WASTEWATER SYSTEMS | 1 | 1 | Pipe piping and pipe fittings | 9/16/2025 8:00:00 AM | 10/13/2025 11:00:00 AM | 27d 02h 11min 09s | Open |

Upcoming Contracting Opportunities

- As-Needed Pump and Motor Repair Services
- Galloway Pump Station Pump Replacement
- Rancho San Diego Pump Station Air Valve Replacement
- Contract for Julian High School Pump Station Pump Replacement
- Contract for As-Needed Sewage Restoration Services for Private Residences

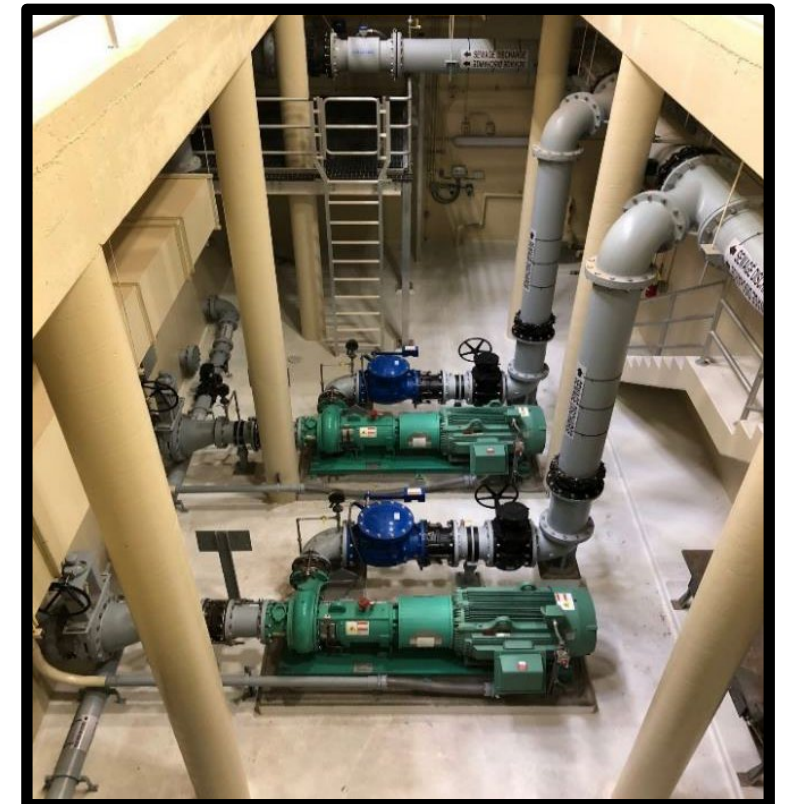

COUNTY OF SAN DIEGO

THANK YOU